

DONALD  
HEADDON LANG AIA  
ARCHITECT

ARCHITECTURE AND PLANNING  
AR0011598

333 CAMINO GARDENS BLVD.  
SUITE 102  
BOCA RATON, FLORIDA 33432

PHONE : (561) 750-5551  
FAX : (561) 750-0036  
EMAIL: ARCHITECTS@LANGARCHITECT.NET  
WEB: WWW.LANGARCHITECT.NET

DONALD HEADDON LANG, AIA  
REGISTERED FLORIDA ARCHITECT  
AR0011598

PEMA LING  
RETREAT CENTER



PALM BEACH COUNTY, FLORIDA

TO THE BEST OF THE ARCHITECTS KNOWLEDGE  
THE PLANS AND SPECIFICATIONS COMPLY WITH  
THE APPLICABLE BUILDING CODES AND LOCAL  
ORDINANCES. THE ARCHITECTS DO NOT WARRANT  
OR GUARANTEE THE ACCURACY OR COMPLETENESS  
OF THE INFORMATION PROVIDED HEREON. THE  
ARCHITECTS SHALL NOT BE RESPONSIBLE FOR  
ANY ERRORS OR OMISSIONS IN THE PLANS OR  
SPECIFICATIONS. THE ARCHITECTS SHALL NOT  
BE RESPONSIBLE FOR ANY CONSTRUCTION  
DEFECTS OR DAMAGE TO THE PROJECT.

PROJECT NO: 14.110.01  
PROJECT MGR: DL  
DRAWN BY: PL

SUBMITTAL DATES:  
PBC ZONING 04.16.2014  
PBC ZONING 06.23.2014  
PBC ZONING 07.25.2014

SHEET:  
FAE1

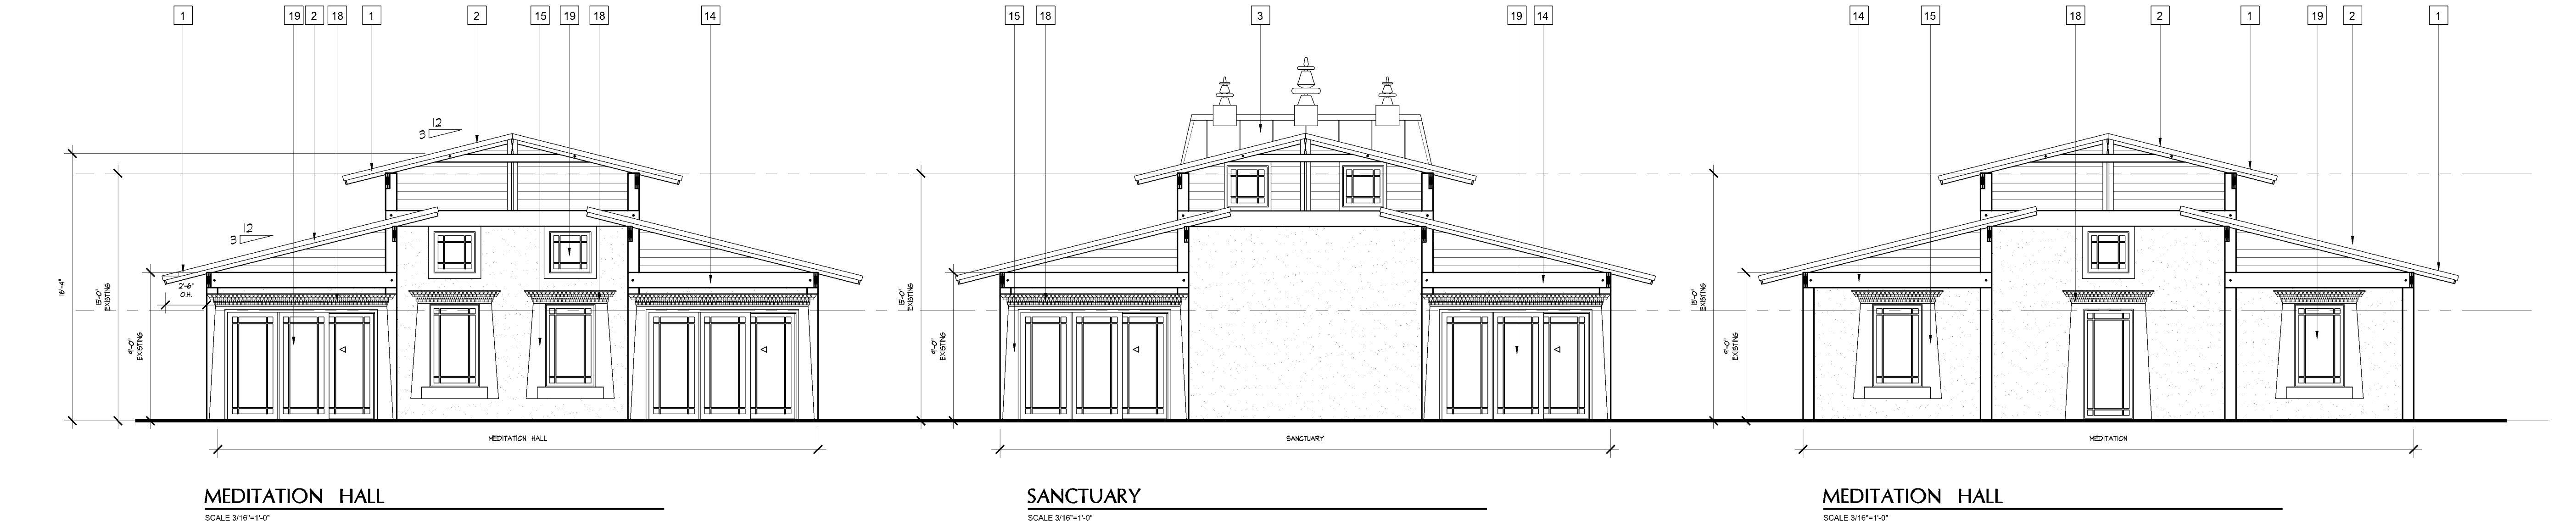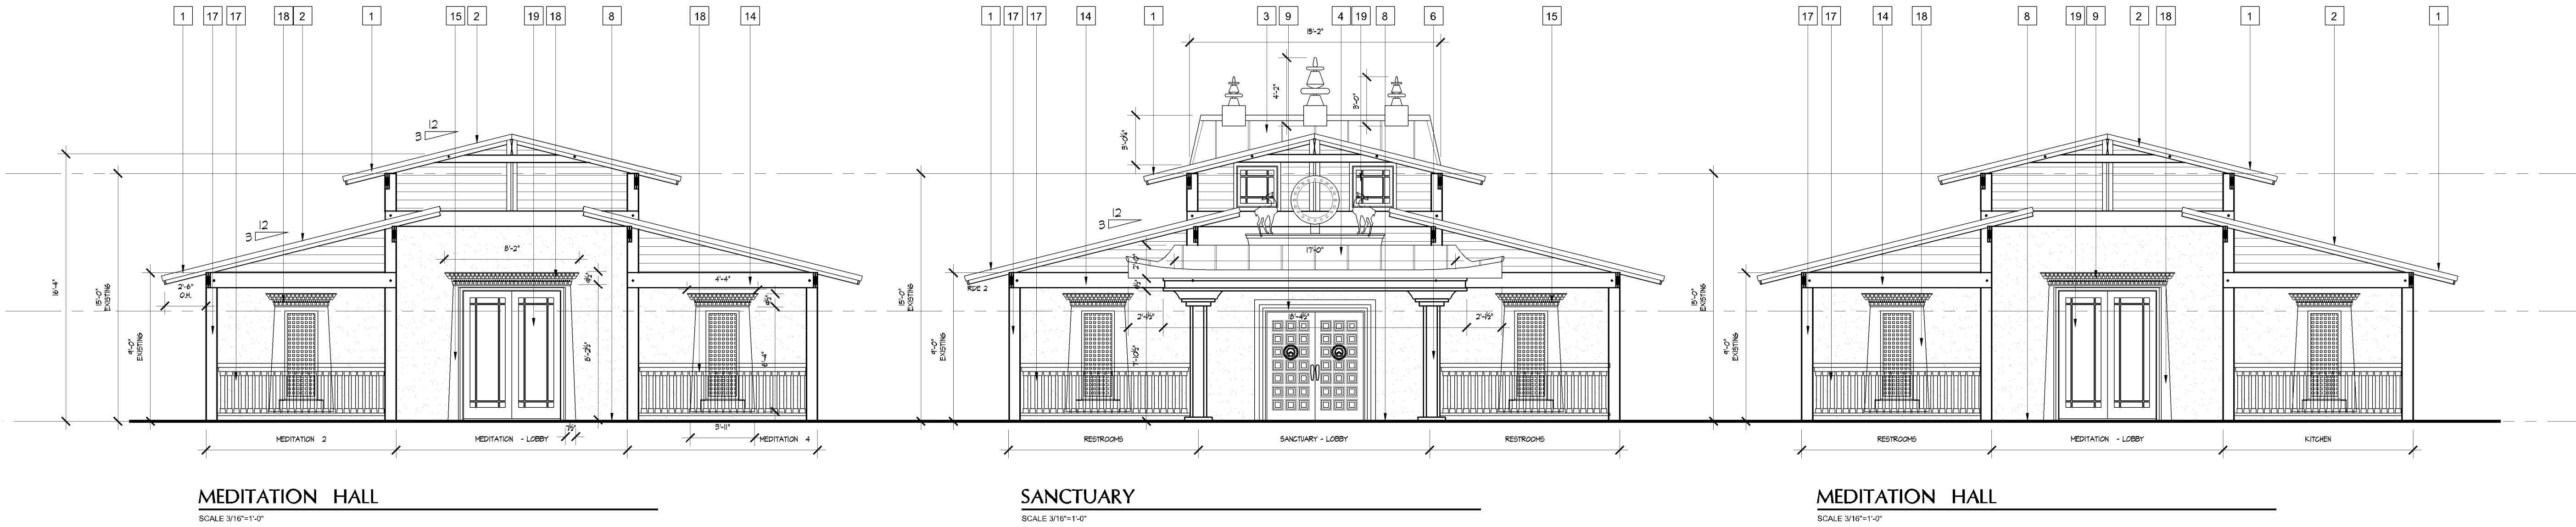

DESIGN ELEMENTS TABLE 5.C.1.H.			
PRIMARY ROOF DESIGN ELEMENT		PRIMARY ENTRY FEATURE DESIGN ELEMENT	ROOF DESIGN ELEMENT
1	PITCHED ROOF WITH MINIMUM 12 INCH OVERHANGING EAVES	5	COVERED ARCADES, A MINIMUM OF 8' CLEAR IN WIDTH
2	TWO OR MORE PLANE BREAKS OR SLOPES PER FACADE ELEVATION	6	ARCHES, COLUMNS OR PILASTERS
SECONDARY ROOF TREATMENT		SECONDARY ENTRY FEATURE DECORATIVE TREATMENT	
3	DECORATIVE ROOF DETAILS, SUCH AS DORMERS, CUPOLAS, RAFTER TAILS, BALCONIES, TERRACES, OR EXPOSED BEAMS	7	DECORATIVE MOLDINGS OR TRIMS AROUND WINDOWS AND DOORS
4	PEDIMENTS, PORTICOS, ARCHITECTURAL FEATURES AT ENTRYWAYS, OR DECORATIVE TOWERS	8	SPECIAL PAVERS, BRICKS, DECORATIVE CONCRETE, OR OTHER SIMILAR PAVEMENT TREATMENT
		9	ARCHITECTURAL DETAILS, SUCH AS TILE WORK OR MOLDINGS
		DECORATIVE ROOF TREATMENT	
		11	DECORATIVE ROOF DETAILS SUCH AS DORMERS, CUPOLAS, RAFTER TAILS, BALCONIES, TERRACES, OR EXPOSED BEAMS
		12	PEDIMENTS, PORTICOS, OR ARCHITECTURAL FEATURES AT ENTRYWAYS, OR DECORATIVE TOWERS.
		FACADES SINGLE STORY BUILDINGS	
		13	COLUMNS OR PILASTERS
		14	HORIZONTAL BANDING
		15	MOLDINGS AND TRIMS
		PORCHES AND ENTRYWAYS	
		16	PORCHES MINIMUM CLEAR, UNOBSTRUCTED WIDTH OF 8'
		17	DECORATIVE RAILING WITH POSTS AT A MAX. OF 12' O.C. ALONG ENTIRE LENGTH.
		WINDOWS AND DOORS	
		18	ARCHITECTURAL DETAILS SUCH AS PANELS, TRANSOMS, CROSSBUCKS, SHUTTERS, DECORATIVE TRIMS OR MOLDINGS.
		19	ALL GLASS AREAS SHALL APPEAR TO BE MULTI-PANED.

#### AMENDMENTS

#### ZONING STAMPS

PROJECT #: 03000-173  
CONTROL #: 2014-00047  
APPLICATION#: 2014-02086  
RESOLUTION#: R-2014-1640,  
ZR-2014-0043

EXHIBIT #: 4 SHEET 1 OF 2  
SUPERCEDES EXH #: N/A  
DATE APPROVED: 11-12-2014  
PROJECT MANAGER: OSNIEL  
LEON